


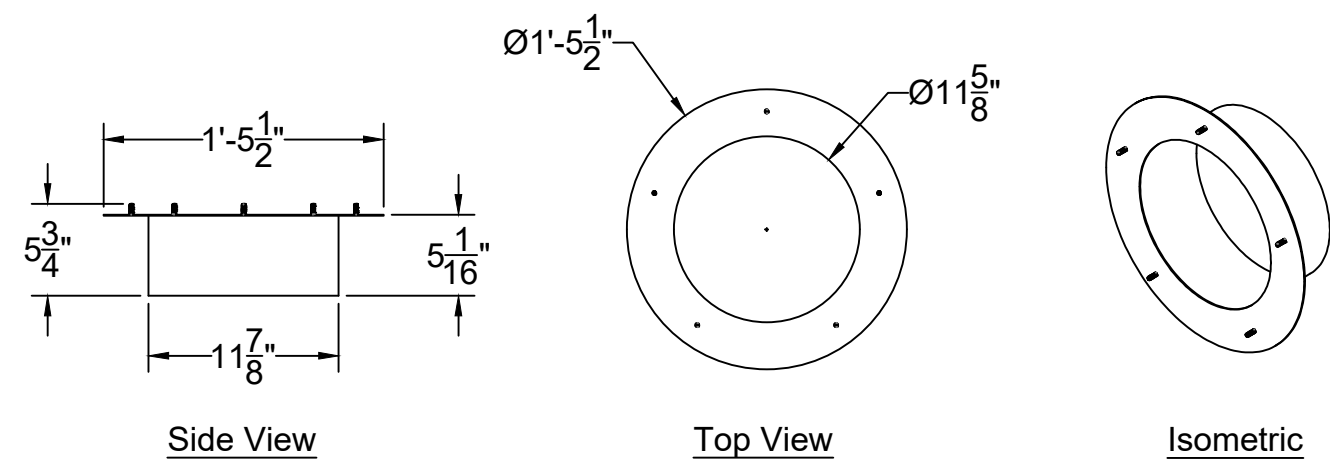

6899 Philips Industrial Blvd.
Jacksonville, FL 32256

XV350 12in Adapter

Drawing Description:
Plan, Elevation, and Isometric Views with Overall Dimensions

Drawn By: E.D.	Date Drawn: 10/5/2025	Size: B	Scale: 1" = 1'-0"	Drawing Number: XV350-12in-Adapter-SPEC
Approved By:	Date Approved:		Do Not Scale	Sheet 1 of 1